



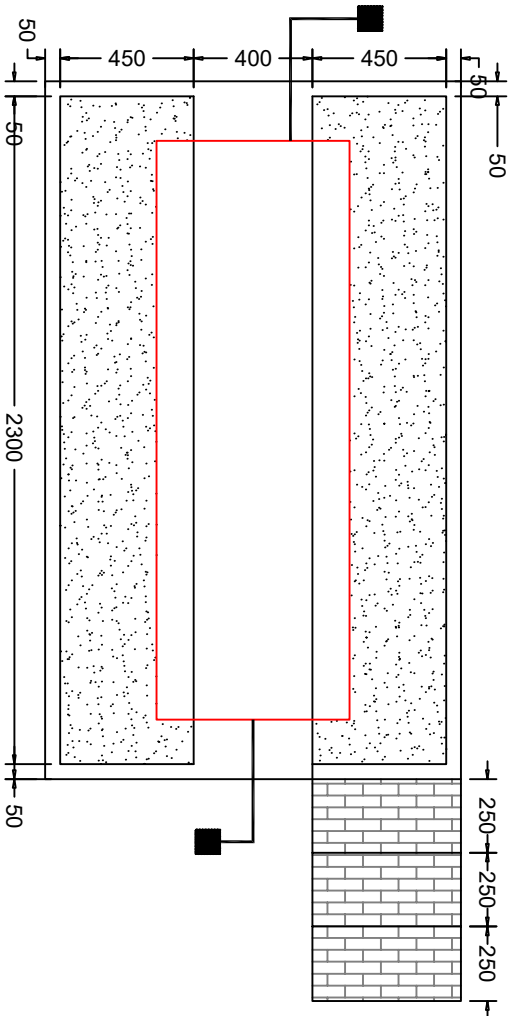

PLAN

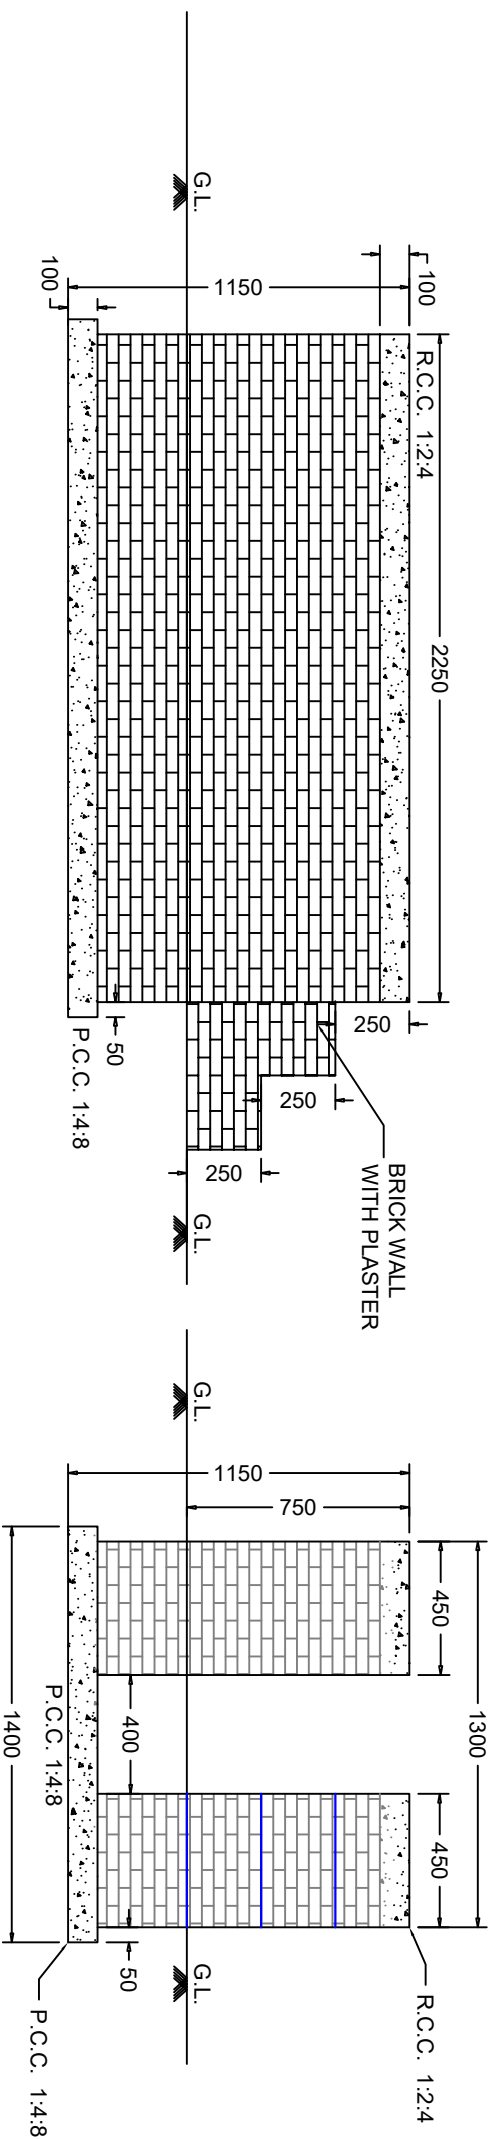

ELEVATION

SIDE VIEW

- Note :
1. ALL DIMENSIONS ARE IN MM
 2. ANY DISCREPANCY FOUND DRAWINGS SHALL BE REPORTED TO GPRD CELL BEFORE WORK COMMENCES.
 3. ALL DIMENSIONS ARE INDICATIVE: DISCOM SHALL FINALIZE PLINTH BASED ON FINAL DRAWING OF EQUIPMENT BY MAINTAINING NECESSARY CLEARANCES.
 4. EARTHING METHODOLOGY SHALL BE AS PER IS 3043.
 5. THE PLINTH HEIGHT SHALL BE BASED ON THE LOCAL H.F.L. AND SHALL BE 750MM OR ABOVE THE H.F.L. WHICHEVER IS HIGHER.
 6. AS PER LATEST CEAS SAFETY REGULATIONS, INSTALLATION OF TRANSFORMER/RMU /FEEDER PILLAR SHALL BE AMENDED ACCORDINGLY.

Project Name:		Project No/ Date:	
HIGH RATED DISTRIBUTION TRANSFORMERS		Prepared by: S.P. RATHOD (J.E)	
Drawing Title: PLINTH OF LT FEEDER PILLAR (BWAY)		Checked by: J.H. BORISAGAR (JC EE)	
		Approved by: J.B. Upadhyay (JC SE)	
		Sign: _____	
		Drawing No: 107	
		Revision No: 0	
		Gujarat Power Research and Development Centre, Gandhinagar, Gandhinagar, Gujarat	

